


unit G upper floor plan

SCALE: 1/4" = 1'-0"

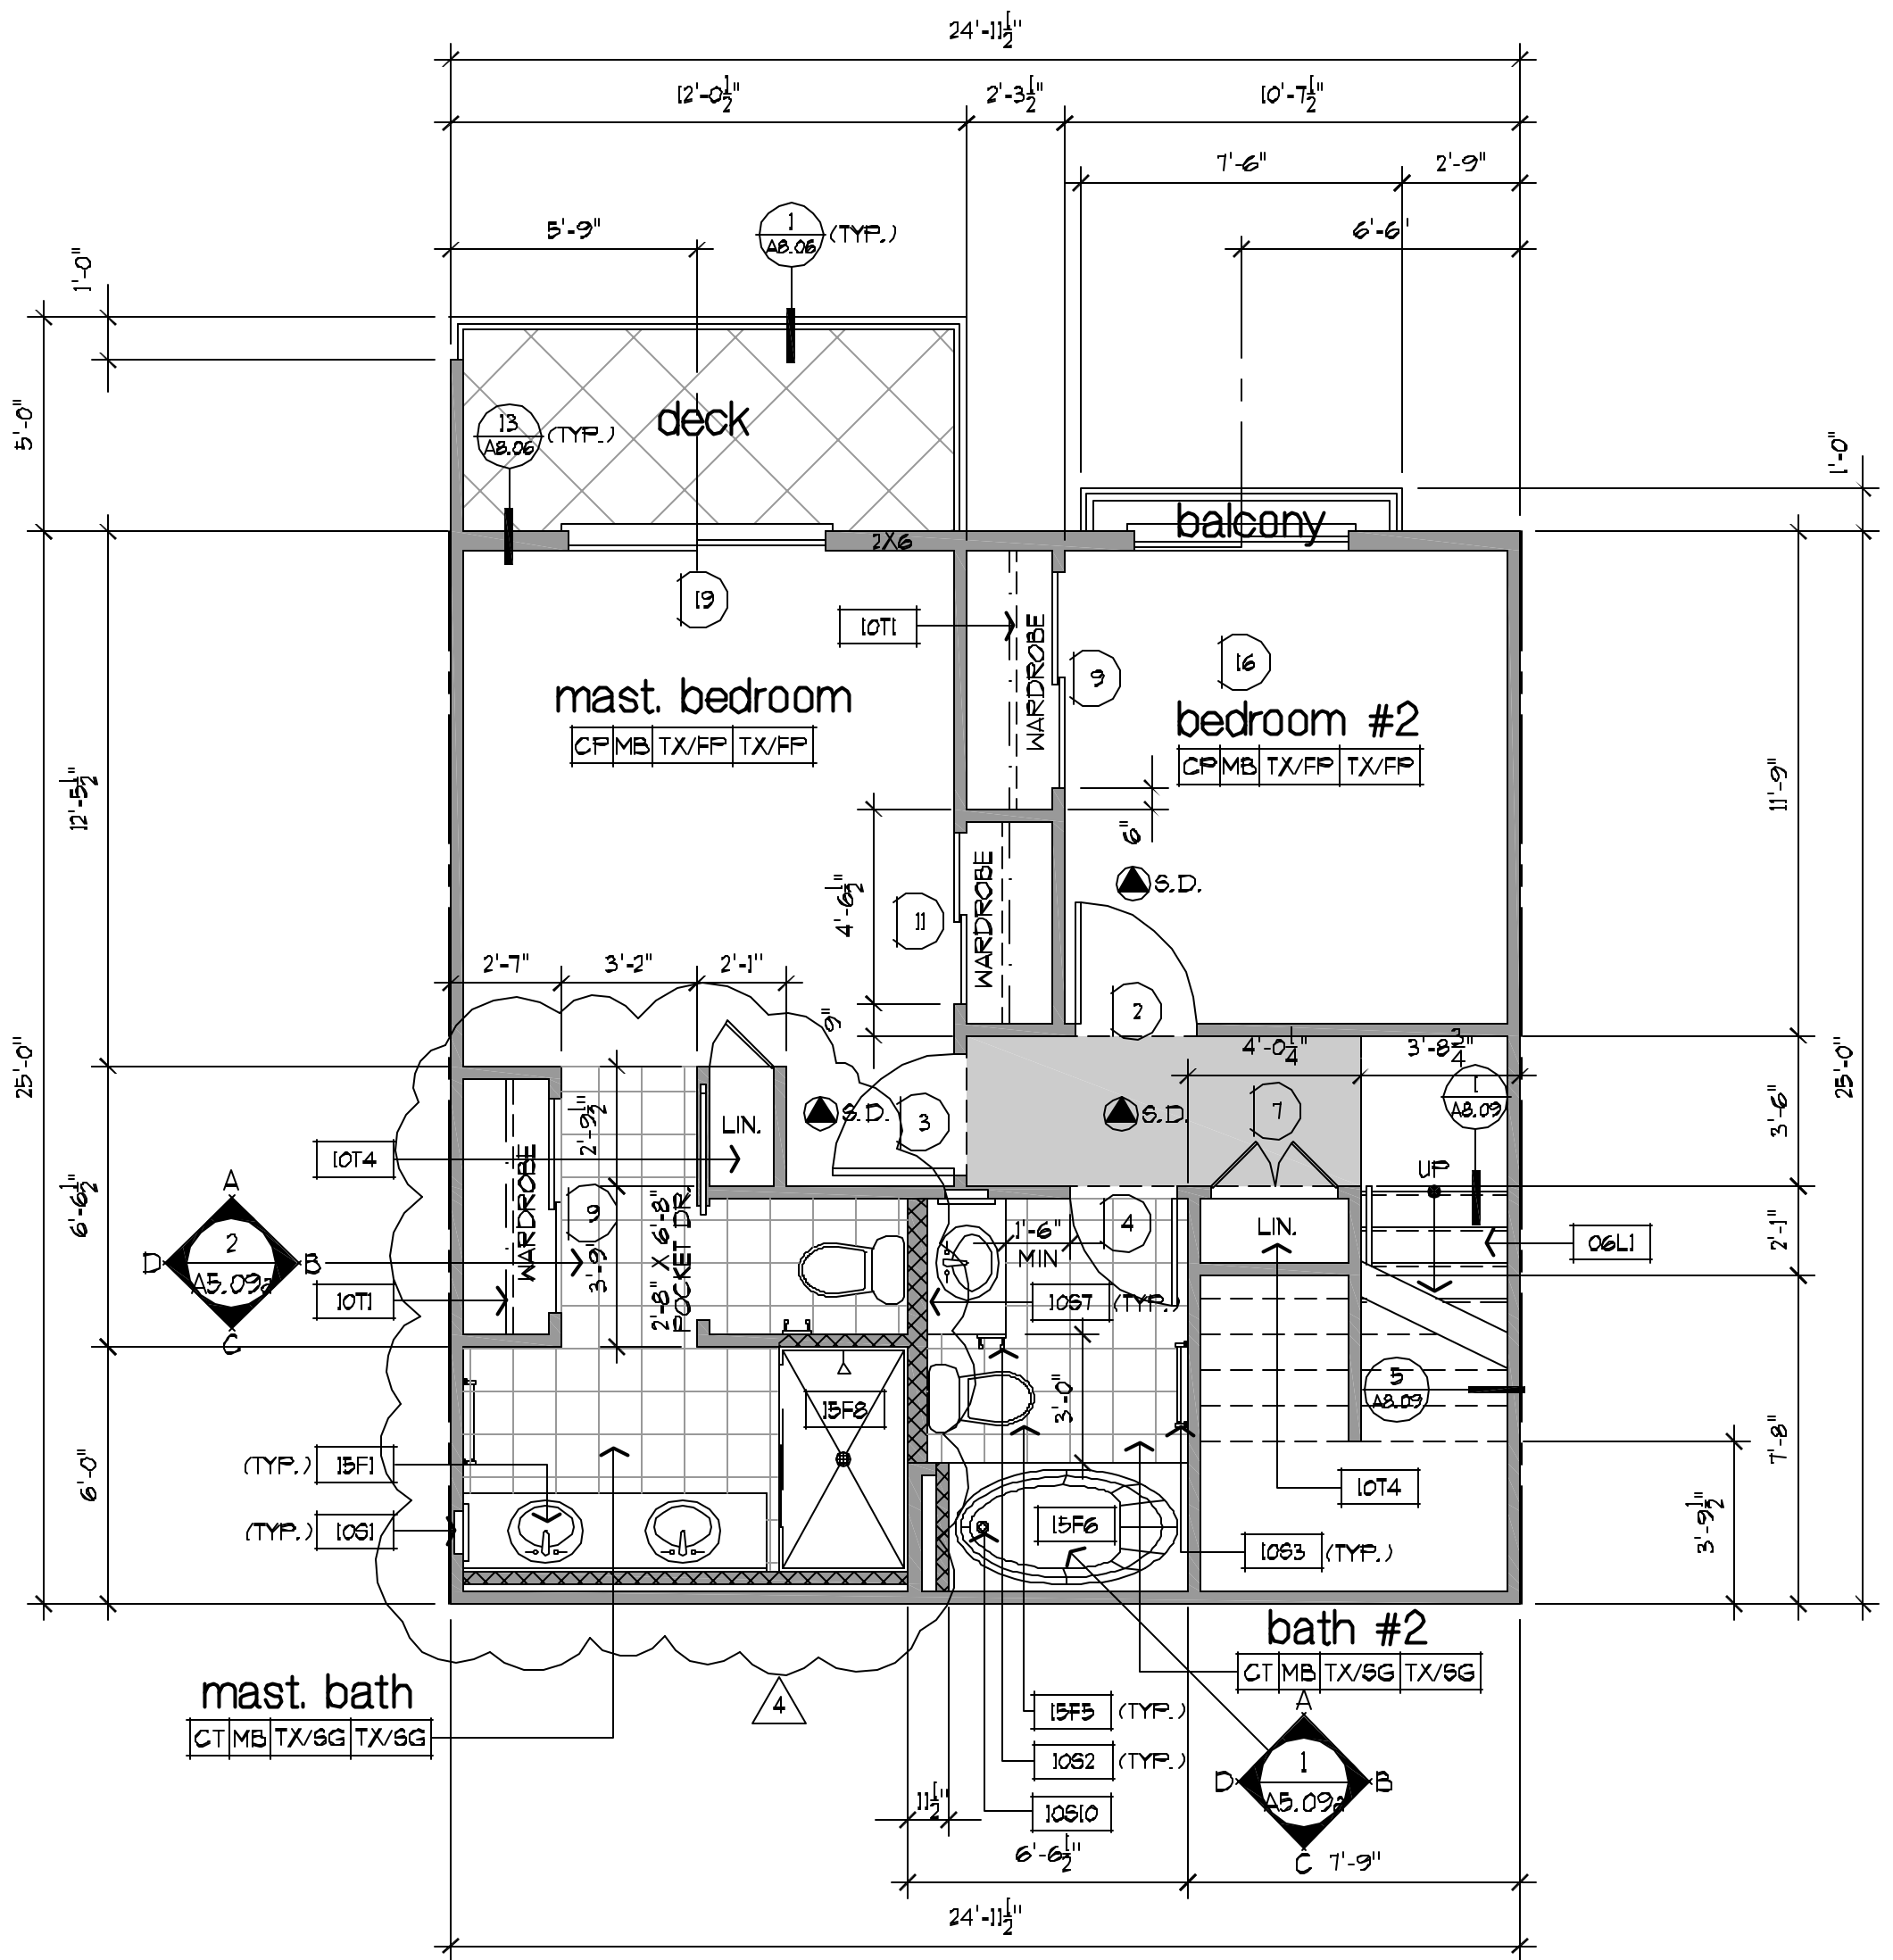

unit G lower floor plan

SCALE: 1/4" = 1'-0"