


unit H upper floor plan

SCALE: 1/4" = 1'-0"

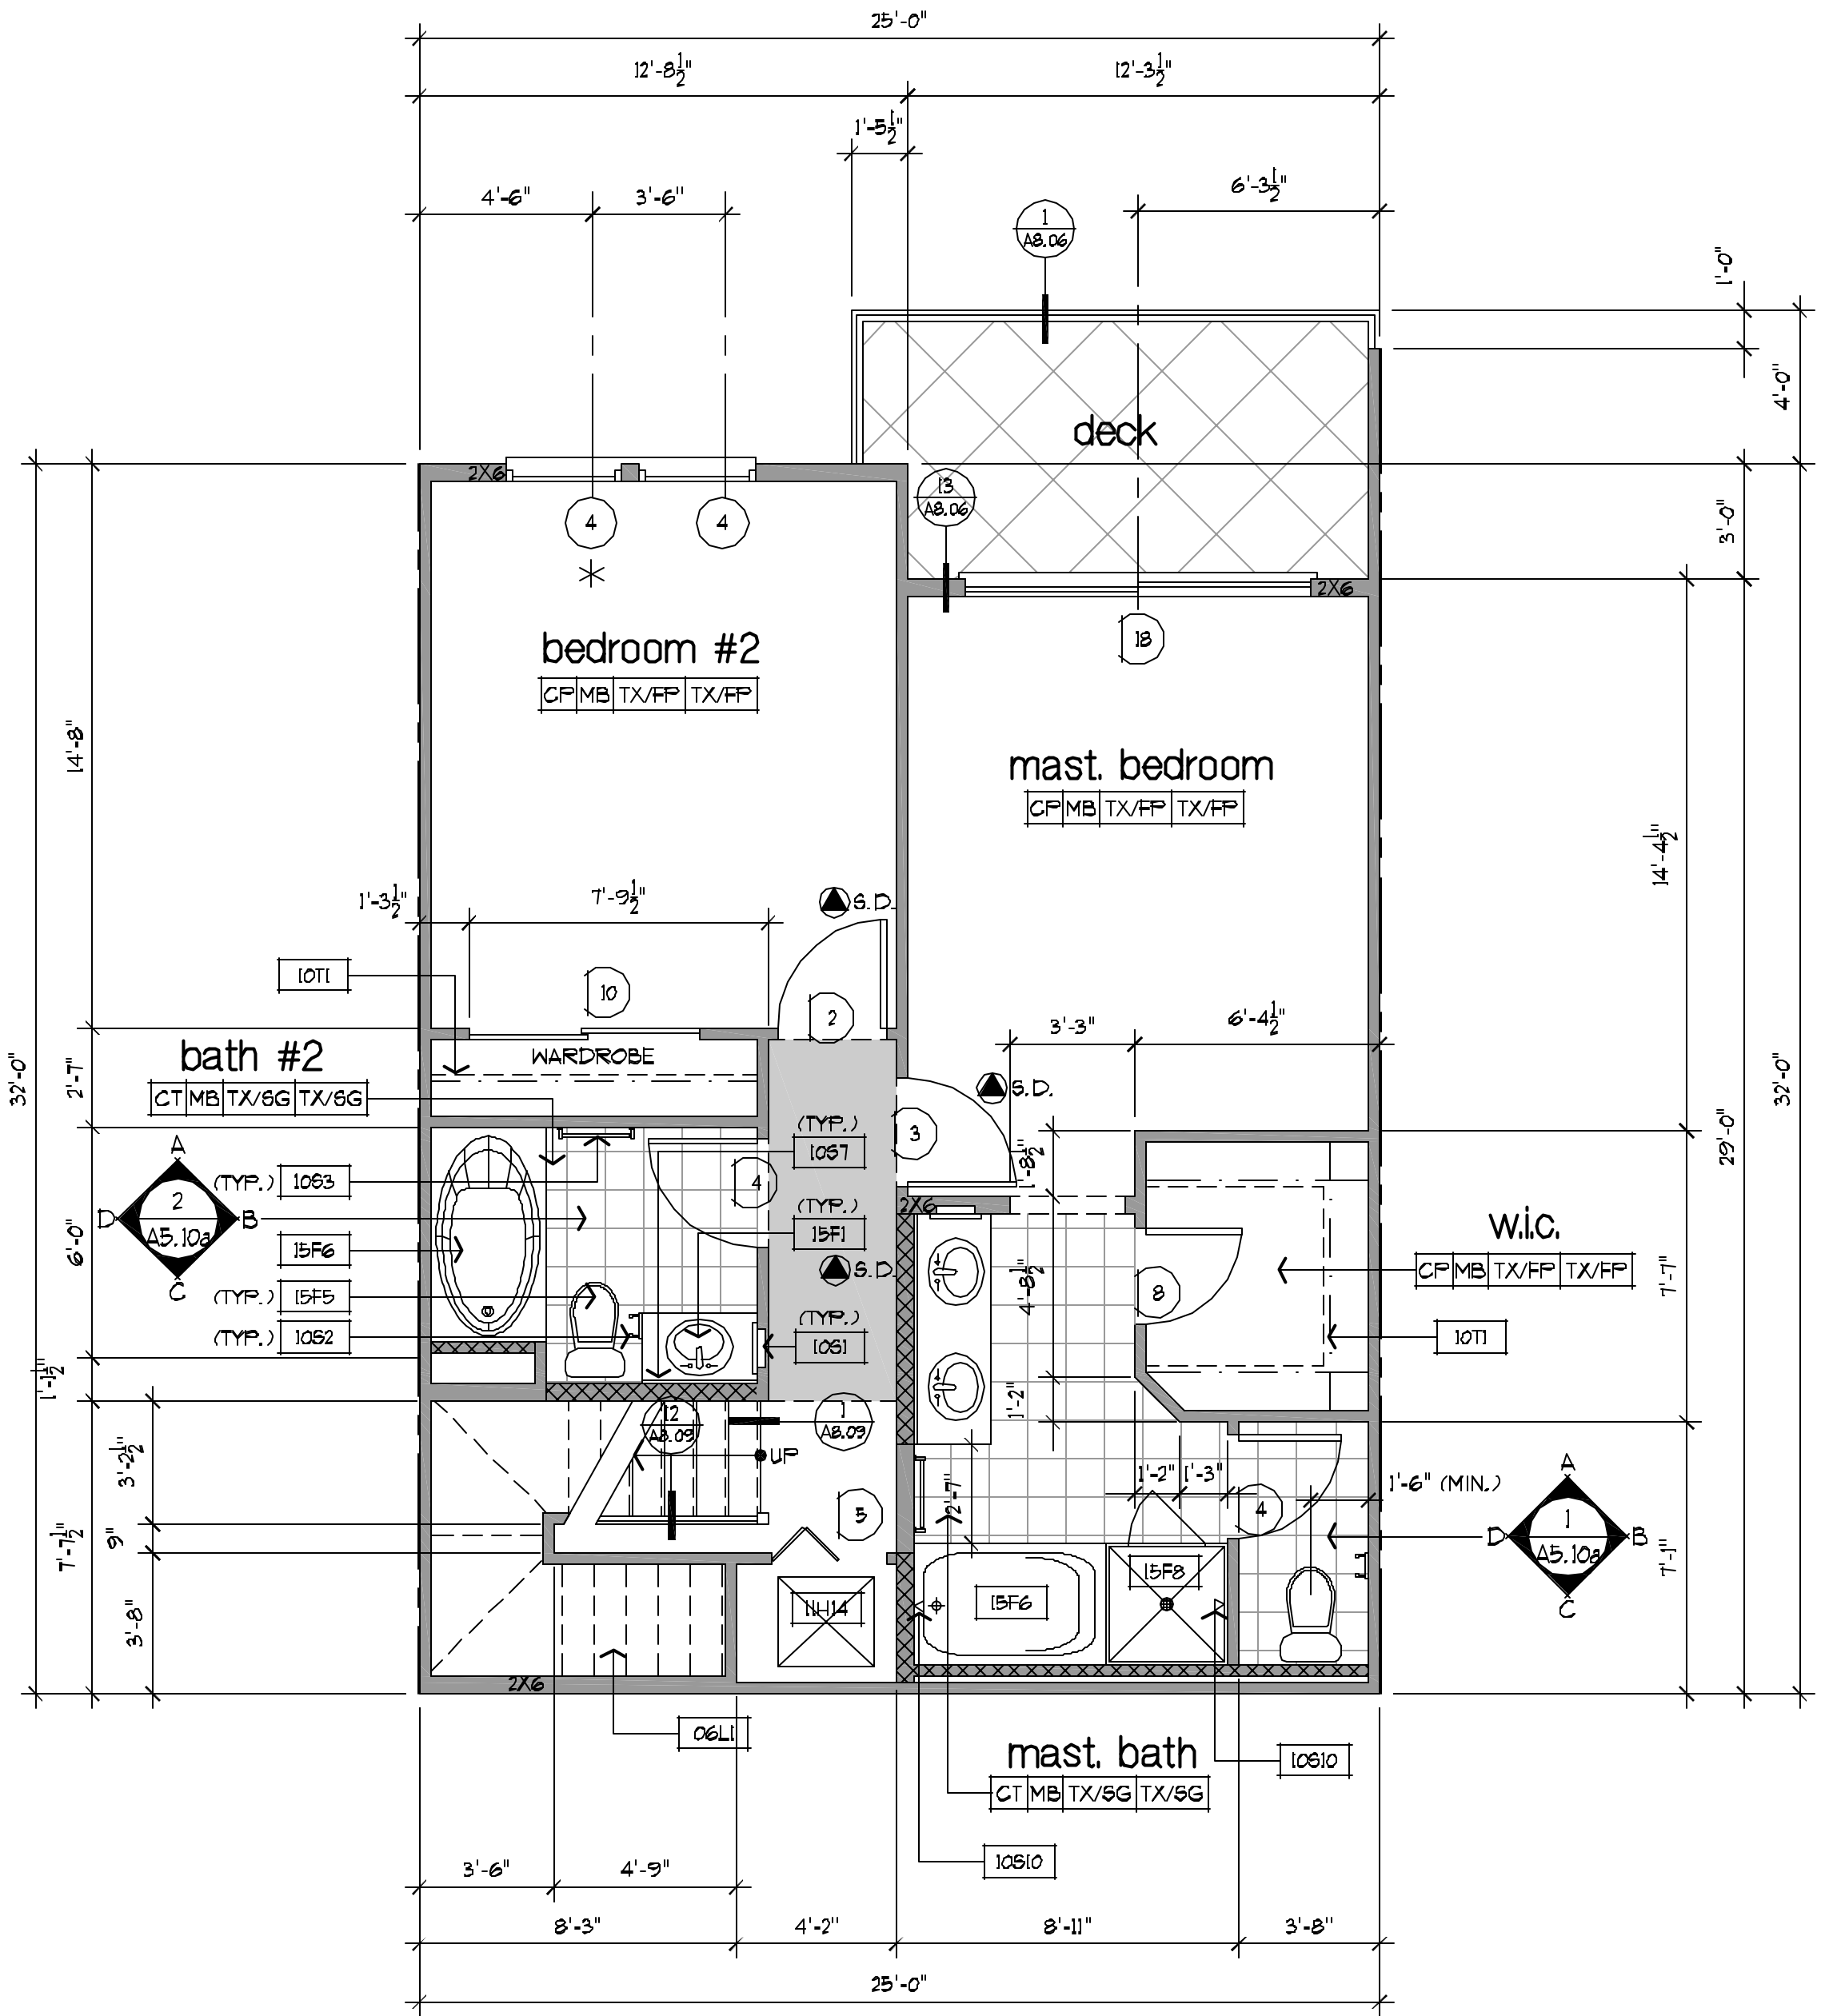

unit H lower floor plan

SCALE: 1/4" = 1'-0"